


COUPE A- A' 1/100e

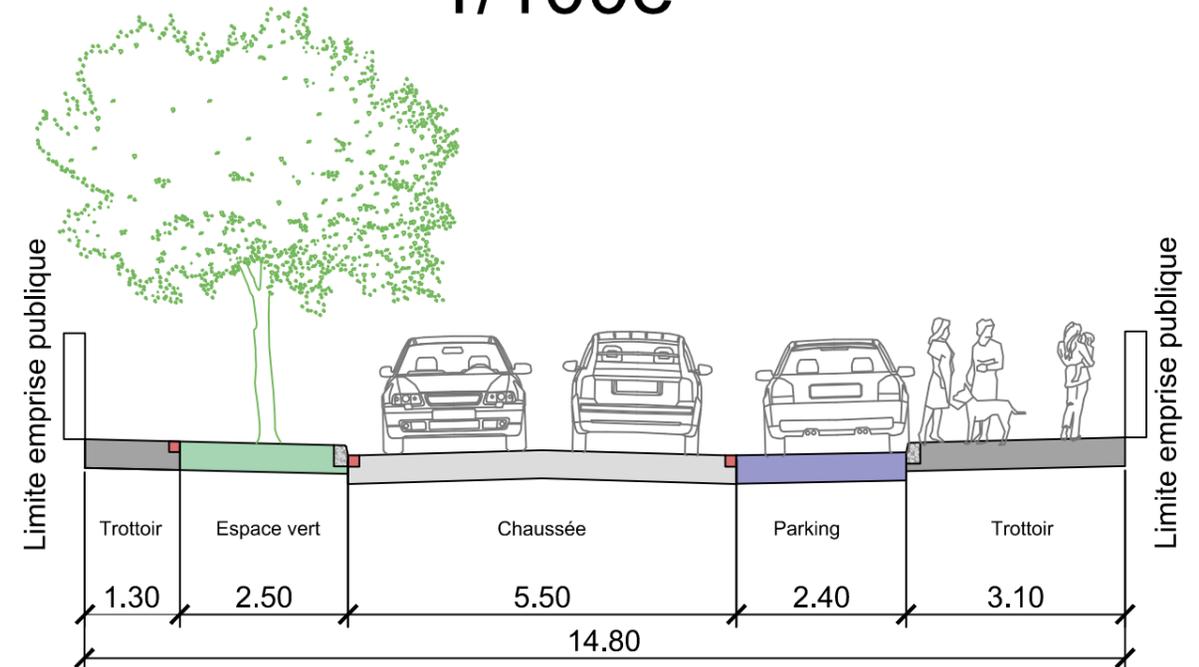

RUE SCHLUMBERGER

Nom : LO PRETI .M

Variante n°1

Date : 14/03/2019

Màj : 14/03/2019

ECHELLE 1/300e

PLAN N° ESQ 02